



SECTION B-B

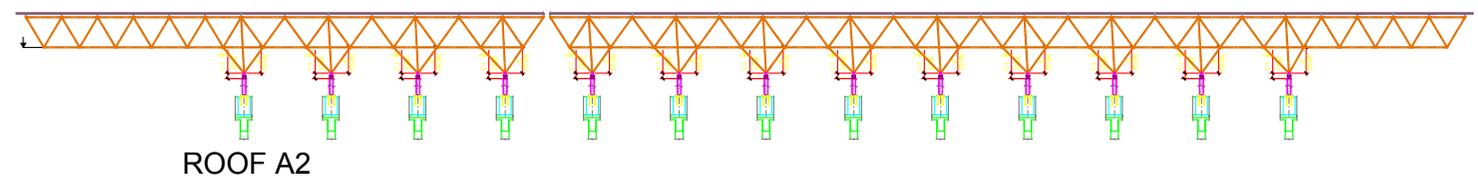

ROOF A2

SECTION A-A

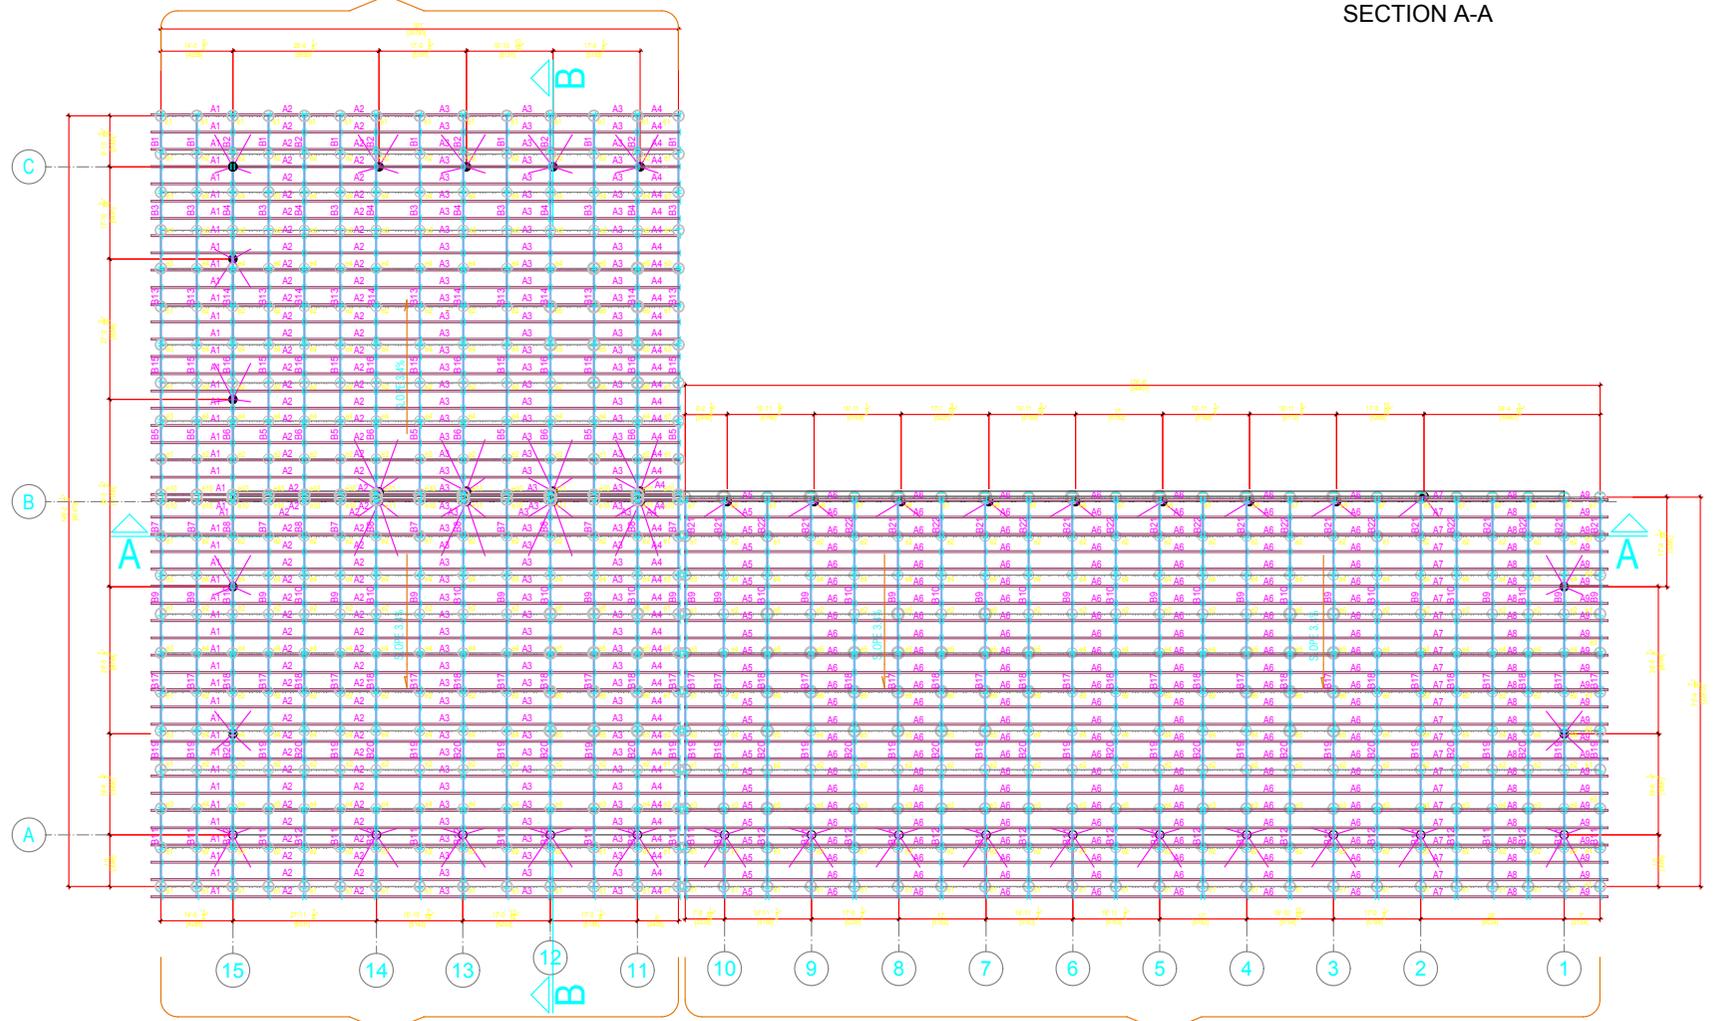

ROOF A1

ROOF B